


Regulatory Speed Limit	50 km/h	60 km/h	70 km/h	80 km/h	90-100 km/h
Taper Length For Lane Closure	35 (1:10)	55 (1:15)	75 (1:20)	90 (1:25)	110 (1:30)
Taper Length For Shoulder Work on Where TCPs Used (Min. 3 Cones)	5	6	10	12	15
Maximum Distance Between Cones or Tubular Markers for 1a	10	10	10	10	10
Minimum Tangent Distance Between Tapers	30	60	90	120	150
Distance Between Construction Signs	40	60	80	100	150


LEGENDS:

- SIGN STAND
- DELINEATORS
- TCP
- ARROWBOARD TRUCK
- POLE
- REMOVE POLE
- MANHOLE/SERVICE BOX
- NEW BUILD

COMPANY: DIXON NETWORKS CORPORATION
 CONTACT: JOHNNY WOO
 PHONE: 604-940-8817 EXT. 238

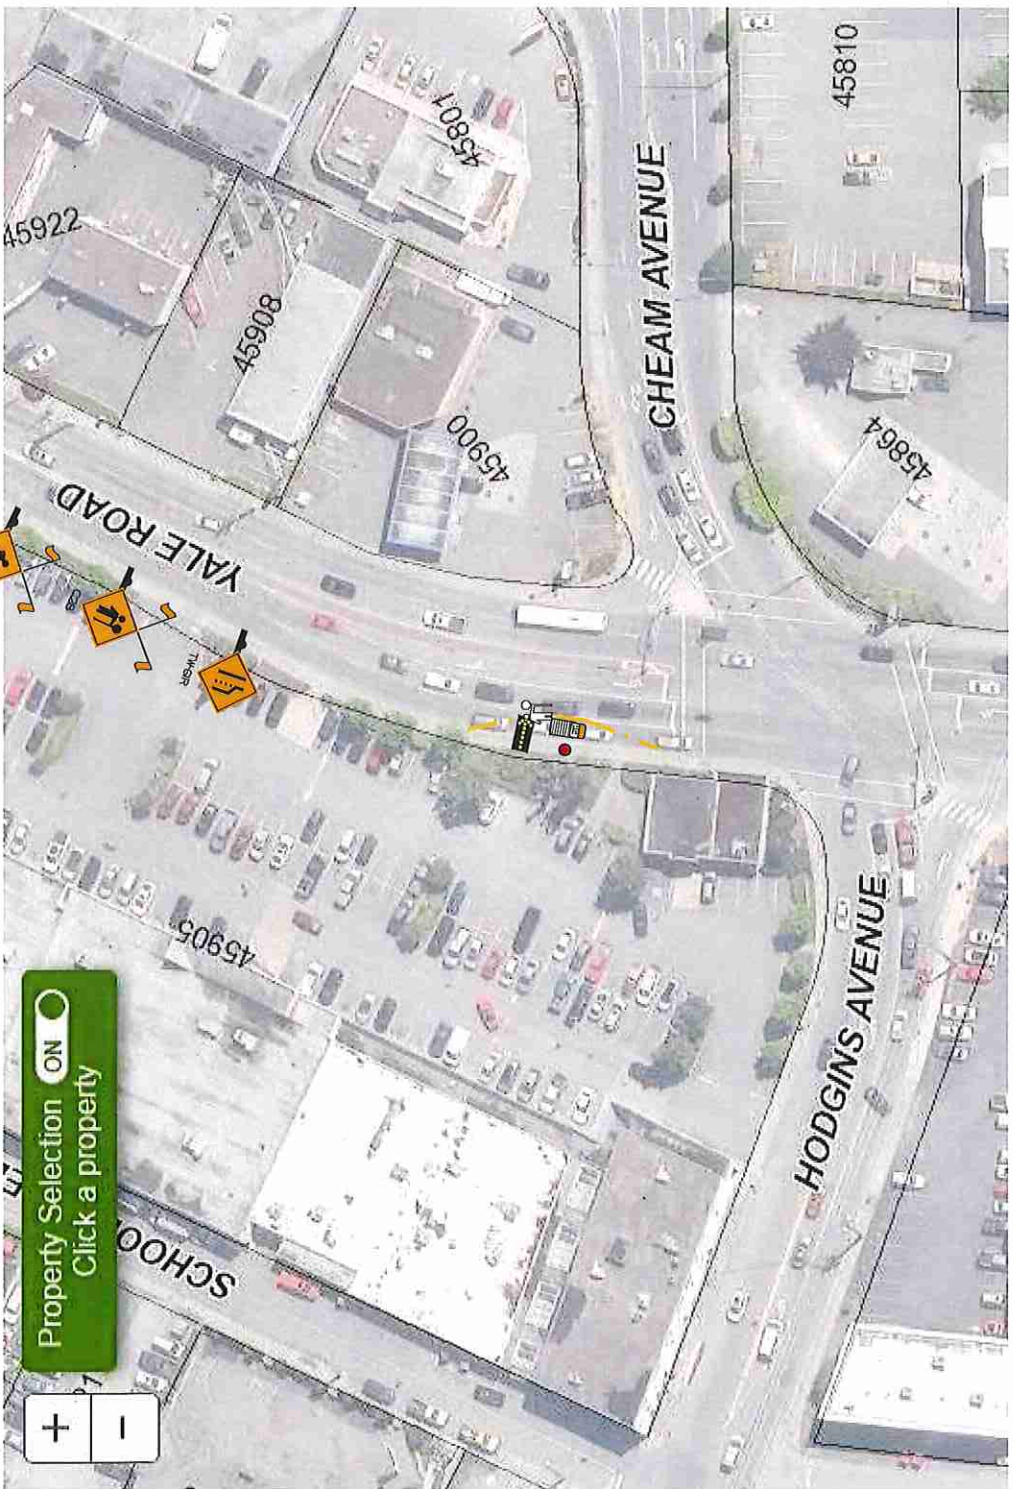

Property Selection ON
 Click a property

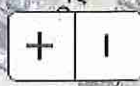

PG 12

NOTES:

- ALL TRAFFIC CONTROL DEVICES AND SIGNS TO COMPLY WITH LATEST MOTH MANUAL WORK ON ROADWAY.
- MAINTAIN MINIMUM 3.2m LANE WIDTH
- NOTIFY TRANSIT FOR CONSTRUCTION

SCOPE: FIBRE OPTIC CABLE INSTALLATION

DATES: TBD

HOURS: 7AM - 5PM

DRAWING #: SHAW - RPN 42541