


**PARTY IN THE PARK  
JULY 7, 14, 21 & 28  
ROAD CLOSURES  
4PM-11PM**

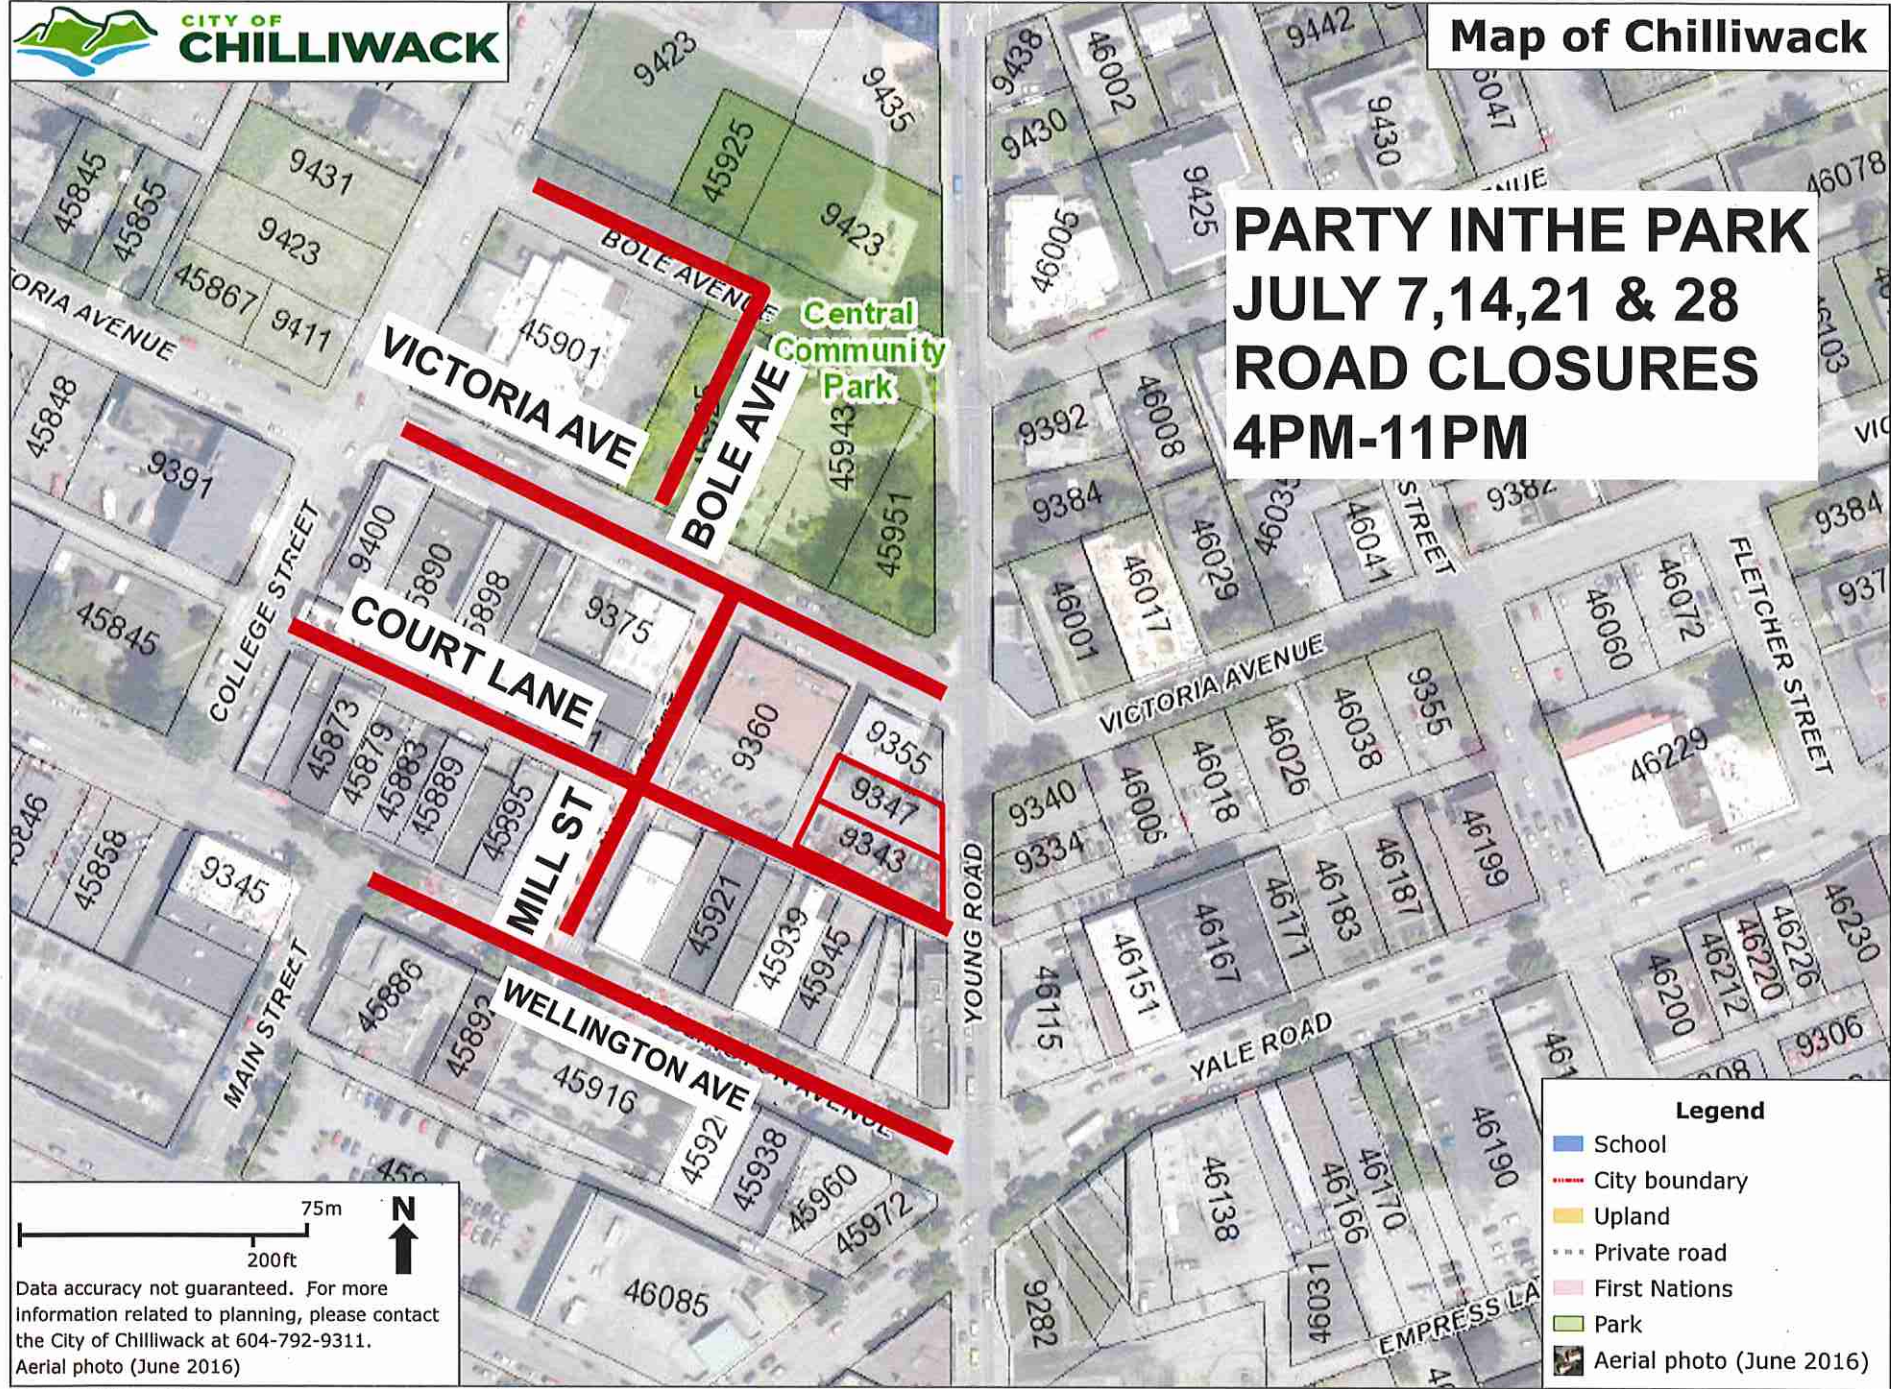

75m  
200ft


**N**

Data accuracy not guaranteed. For more information related to planning, please contact the City of Chilliwack at 604-792-9311. Aerial photo (June 2016)

**Legend**

-  School
-  City boundary
-  Upland
-  Private road
-  First Nations
-  Park
-  Aerial photo (June 2016)



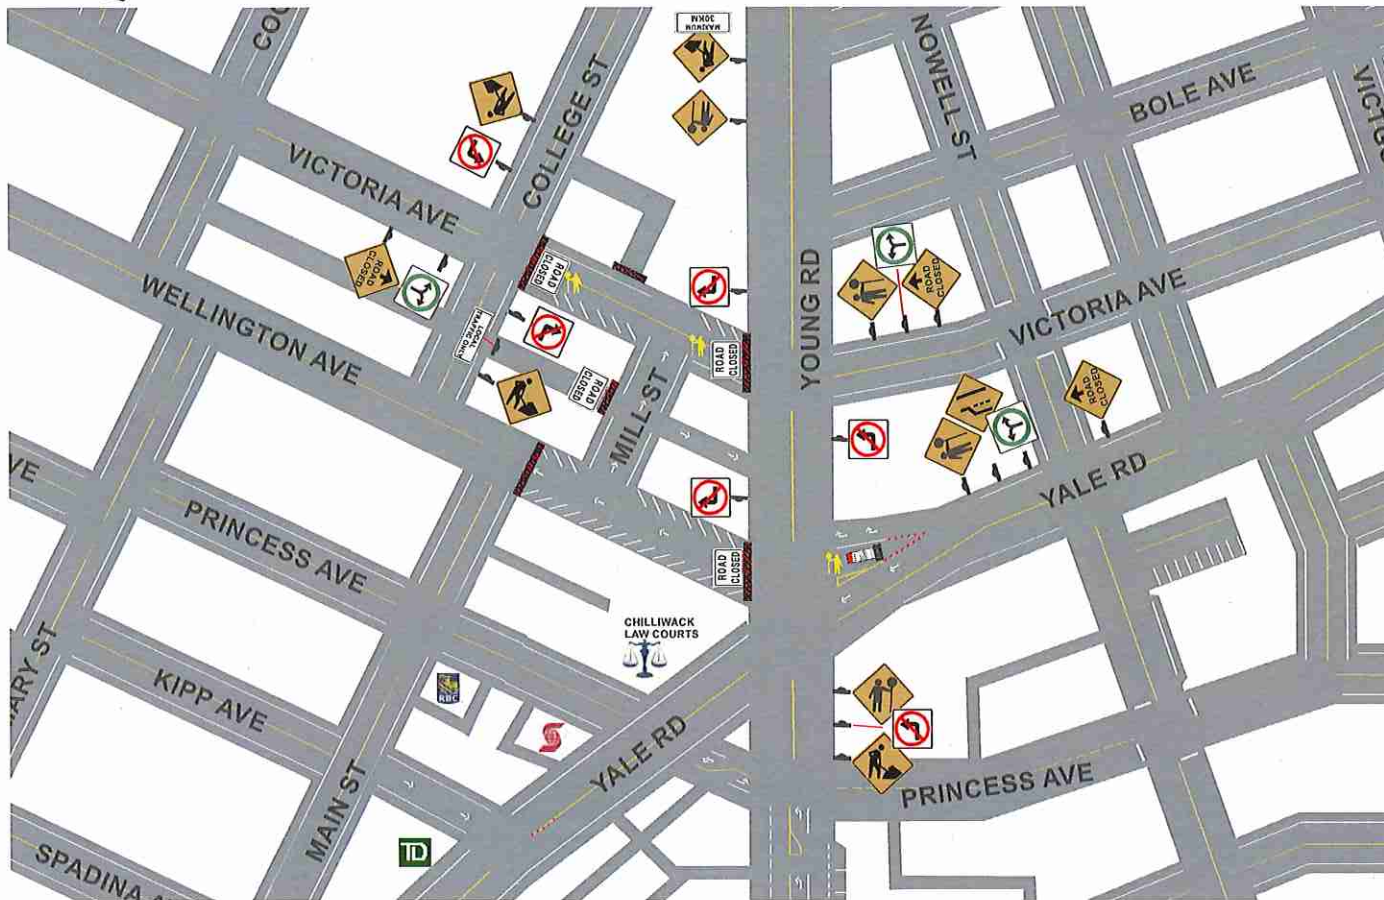

**“Party in the Park”**

**July 7th & 14th  
21st & 28th  
Road Closures  
(Victoria, Mill & Wellington)**

**Equipment Inventory**

- x 3
- x 3
- x 4
- x 4
- x 3
- x 1
- x 4
- x 3

Contractor Name: <b>Chilliwack BIA</b>		TCP # <b>TCP 1</b>		Date:
Job Description: <b>Road Closures for "Party in the Park" Event. Victoria, Mill and Wellington.</b>				
Traffic Supervisor Contact:	Phone:	Email:		
<b>Angelia Fox</b>	<b>604-858-7730</b>	<b>Angelia@StreetwiseTraffic.ca</b>		
Traffic Plan Contact:	Phone:	Email:		
<b>Tehjay Fox</b>	<b>604-799-6750</b>	<b>Tehjay@StreetwiseTraffic.ca</b>		

LEGEND	
	TRAFFIC CONTROL PERSONNEL
	SIGN STAND (TRIPOD)
	SIGN STAND (WINDMASTER)
	SIGN FLAGS
	CLASS 1 BARRICADE
	WORKZONE
	TRAFFIC BARREL
	TUBULAR MARKER - TYPE D
	TRAFFIC CONTROL VEHICLE
	FLASHING ARROW BOARD (FAB)
	EXISTING BUS STOP CLOSED
	RELOCATED BUS STOP

**DRAWING SPECIFIC NOTES**  
 • TCP's will assist residents to and from driveways if necessary  
 • TCP's will assist pedestrians around the workzone

**GENERAL NOTES**  
 • All traffic control shall conform to the TCM and the latest catalogue for Standard Traffic Signs  
 • TCP's will assist residents to and from driveways if necessary  
 • Signs shown are representations of signs only and the MOTI Construction Sign Catalogue should be used for detailed sign design  
 • Dimensions shown are in meters and are the minimums except as otherwise indicated  
 • All permanent signage that will conflict with this site will be covered or removed while the works are in effect  
 • Active Work Zones and Hazards shall be delineated to protect workers and the travelling public  
 • Maximum distance between cone/delineator/barrel should be 10m  
 • Tubular markers and signs will be double based and well secured during windy conditions  
 • Distances may be adjusted due to urban block length  
 • These pages are best printed on a Tabloid (11x17) page size