









### LEGEND

-  Work Area
-  TCP
-  C-001-1
-  C-004
-  C-018-1A
-  C-029

This Traffic Management Plan is for

Single lane alternating traffic on Chilliwick River Road

Work to commence on **Wednesday, Jan 10, 2024**


Work hours shall be from **7:00 - 17:00**

Stolo Housing - 6195 Chilliwick River Road





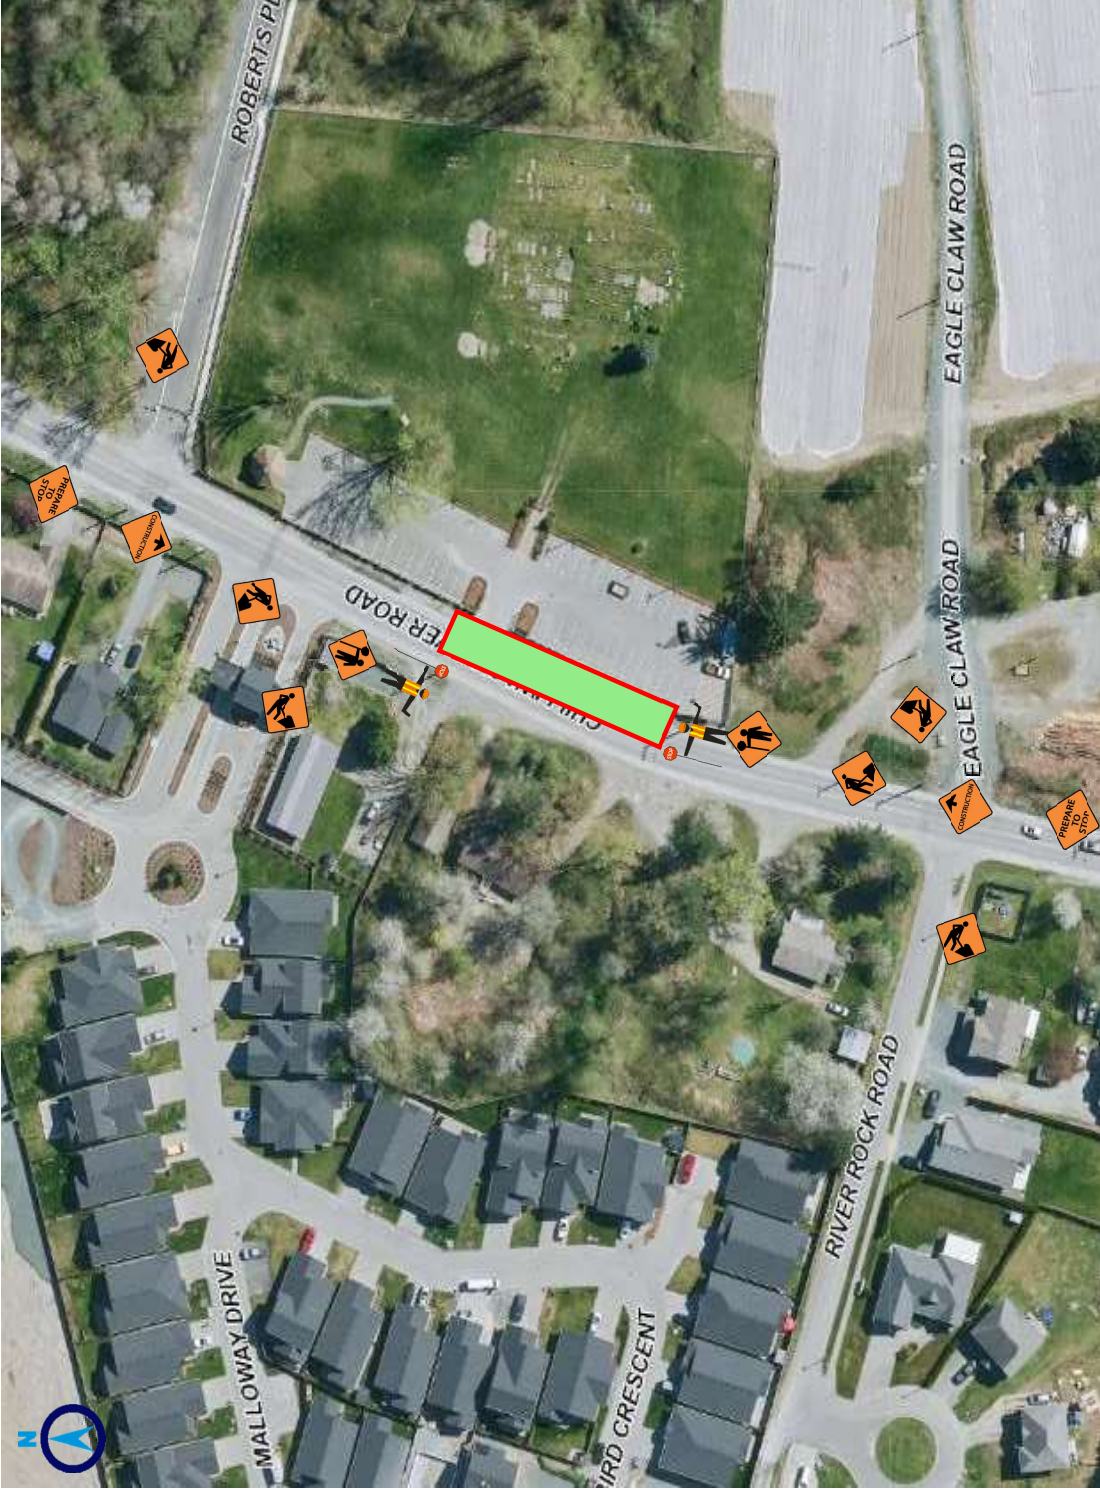

Element Excavating Ltd

Drawn on: 03-Jan-24

by: JD



**LEGEND**

-  Work Area
-  TCP
-  C-001-1
-  C-004
-  C-018-1A
-  C-029

This Traffic Management Plan is for

Single lane alternating traffic on Chilliwick River Road

Work to commence on **Wednesday, Jan 10, 2024**

Work hours shall be from **7:00 - 17:00**

**Stolo Housing - 6195 Chilliwick River Road**

Element Excavating Ltd

Drawn on: 03-Jan-24

by: JD