


TCPS TO USE WALKIE-TALKIES TO ENSURE CLEAR COMMUNICATION
CONTRACTOR TO ENSURE TCP COMPLIANCE WITH WSBC OHS REGULATION PART 18

CLIENT	BLACKRETE PAVING LTD	DESIGNER/DRAFTER (CONTACT INFO)	KEEGAN (604-831-1484) SRN3187	DATE(S)	***	SIDEWALK IMPACTED	***
LOCATION	44470 Vedder Mountain Road, City of Chilliwack		2024-04-09	OPERATING HOUR(S)/ DURATION	***/***	CROSSWALK IMPACTED	***
TMP TITLE	DWG#8			SPEED ZONE (KM/H)	50KM/HR	BUS ROUTE IMPACTED	***
SITE CONTACT (NAME/NUMBER)	KIRK ROBERTS/ (604-831-3724)			TRAFFIC SPECIFICATIONS	2020 Traffic Management Manuals for Work on Roadways	BUS STOP IMPACTED	***
MUNICIPAL CONTACT (NAME/NUMBER)	***			SCALE	1:500	PARKING METERS AFFECTED	***

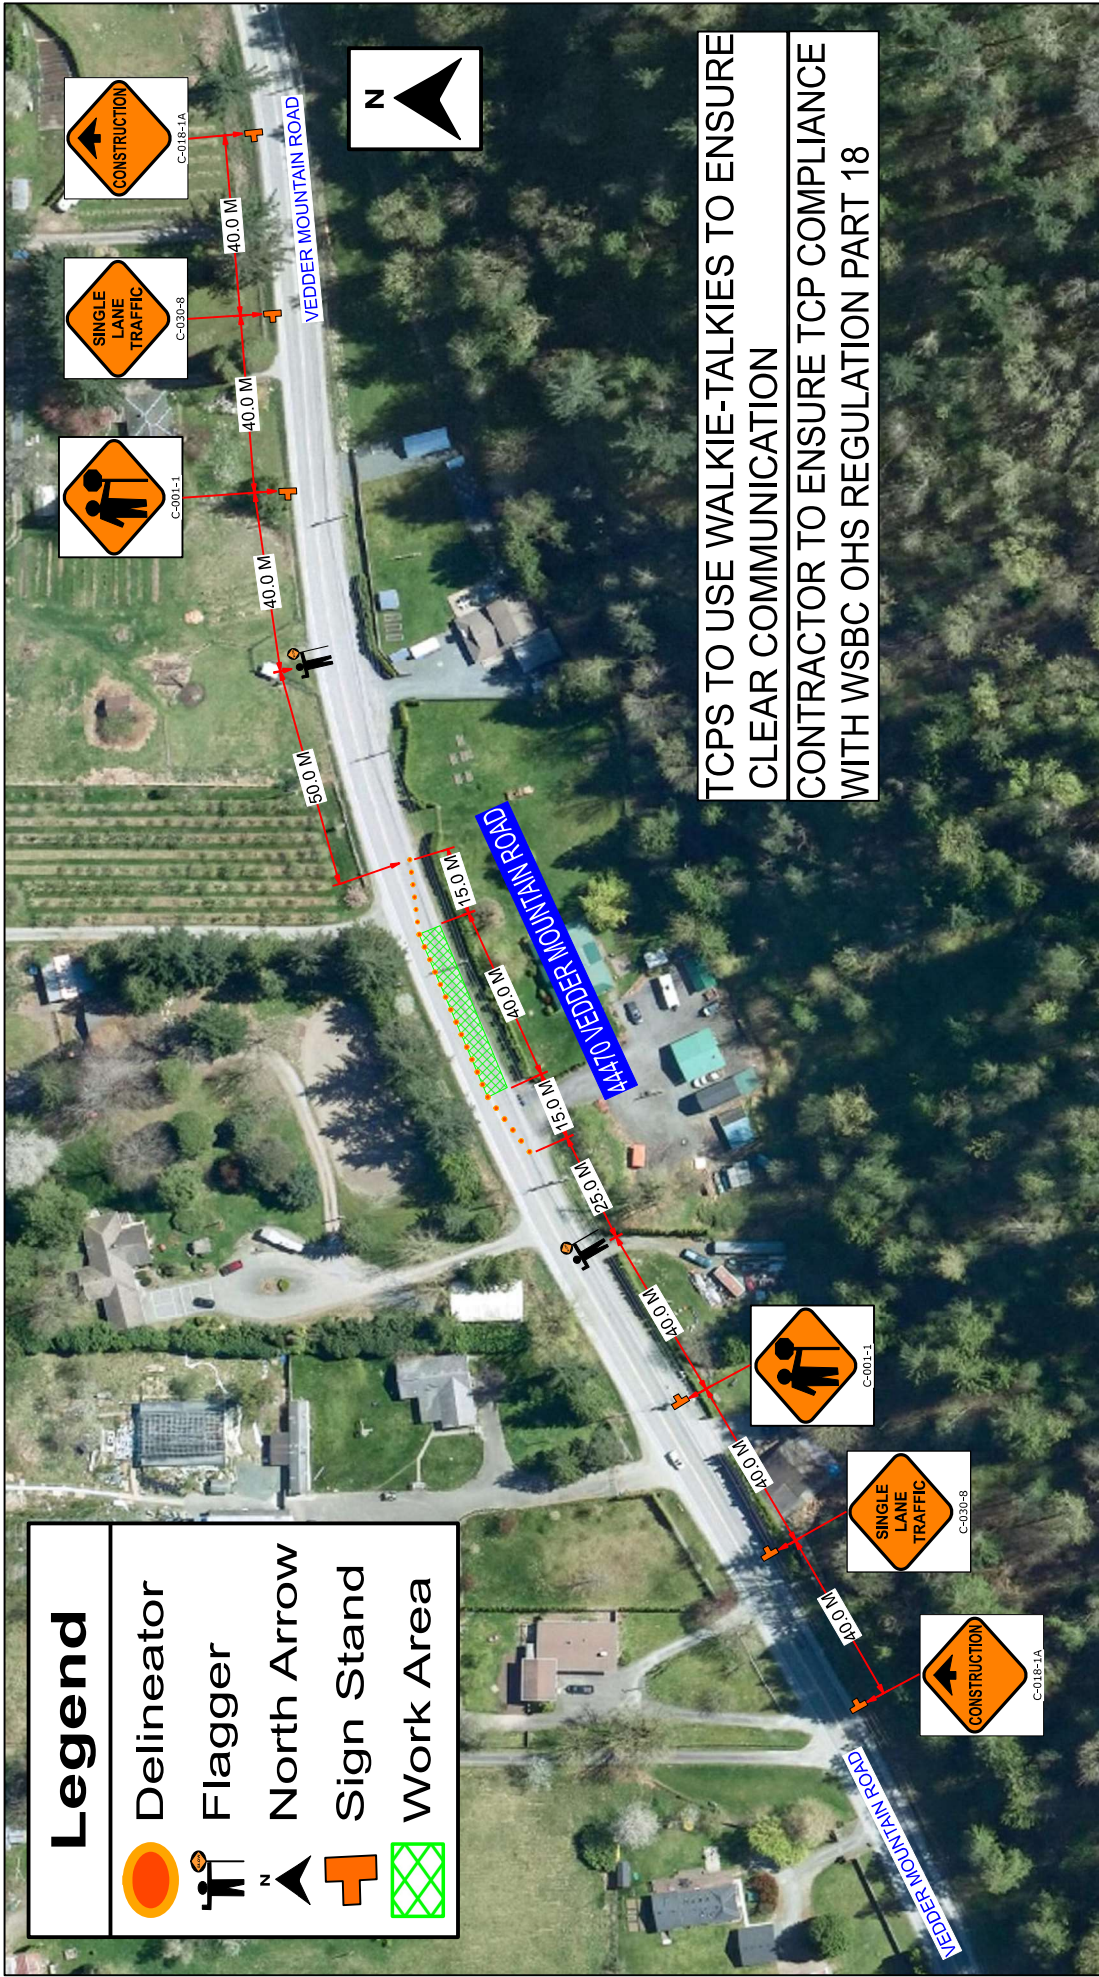

TCPs TO USE WALKIE-TALKIES TO ENSURE CLEAR COMMUNICATION. CONTRACTOR TO ENSURE TCP COMPLIANCE WITH WSBC OHS REGULATION PART 18

CLIENT	BLACKRETE PAVING LTD	DESIGNER/DRAFTER (CONTACT INFO)	KEEGAN (604-831-1484) SRN3187	DATE(S)	***	SIDEWALK IMPACTED	***
LOCATION	44470 Vedder Mountain Road, City of Chilliwack		2024-04-09	OPERATING HOUR(S)/ DURATION	*** / ***	CROSSWALK IMPACTED	***
TMP TITLE	DWG#8			SPEED ZONE (KM/H)	50KM/HR	BUS ROUTE IMPACTED	***
SITE CONTACT (NAME/NUMBER)	KIRK ROBERTS/ (604-831-3724)			TRAFFIC SPECIFICATIONS	2020 Traffic Management Manuals for Work on Roadways	BUS STOP IMPACTED	***
MUNICIPAL CONTACT (NAME/NUMBER)	***			SCALE	1:500	PARKING METERS AFFECTED	***