
 
 
 


LEGEND

-  2024 PAVEMENT CORE
-  APPROXIMATE LOCATION
-  2024 BENKELMAN BEAM
-  TEST STATION

BASE IMAGE OBTAINED FROM CITY OF CHILLIWACK WEBMAP




Rev.	Description	Date	Client

Project	Design	Drawn	Checked
2024 Asphalt Rehabilitation Program Various Locations, Chilliwack, BC	DD	SN	SH

Title	
7) Yale Rd: Chilliwack Creek Bridge to Airport Rd	Scale
March 19, 2024	1:500
Project no. 24-9805	Drawing no. 24-9805-14

LOCATION PLAN

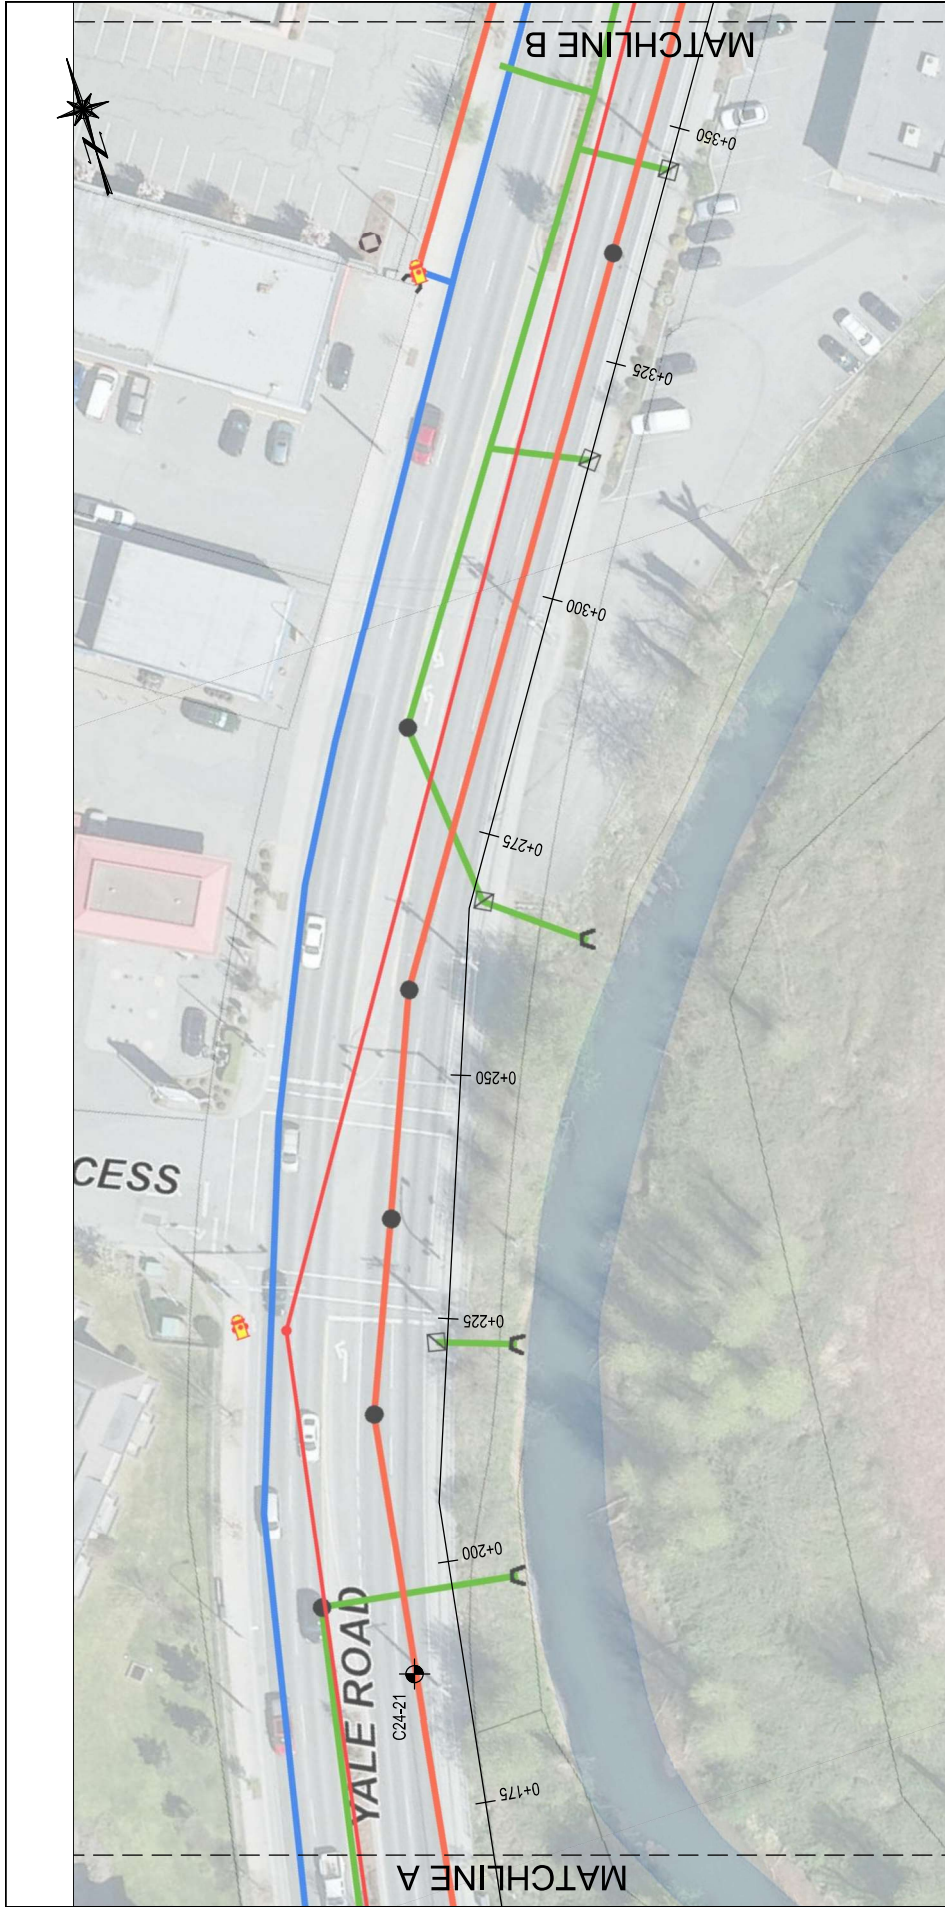

LEGEND

- 2024 PAVEMENT CORE
- APPROXIMATE LOCATION
- 2024 BENKELMAN BEAM
- TEST STATION

BASE IMAGE OBTAINED FROM CITY OF CHILLIWACK WEBMAP




Rev.	Description	Date	Client

Client		Binnie	
Project	2024 Asphalt Rehabilitation Program	Design	DD
Project no.	Various Locations, Chilliwack, BC	Checked	SN
Project no.	24-9805	Design	SH

Title		Scale	
7) Yale Rd: Chilliwack Creek Bridge to Airport Rd		1:500	
Date	March 19, 2024	Drawing no.	24-9805-15

LOCATION PLAN

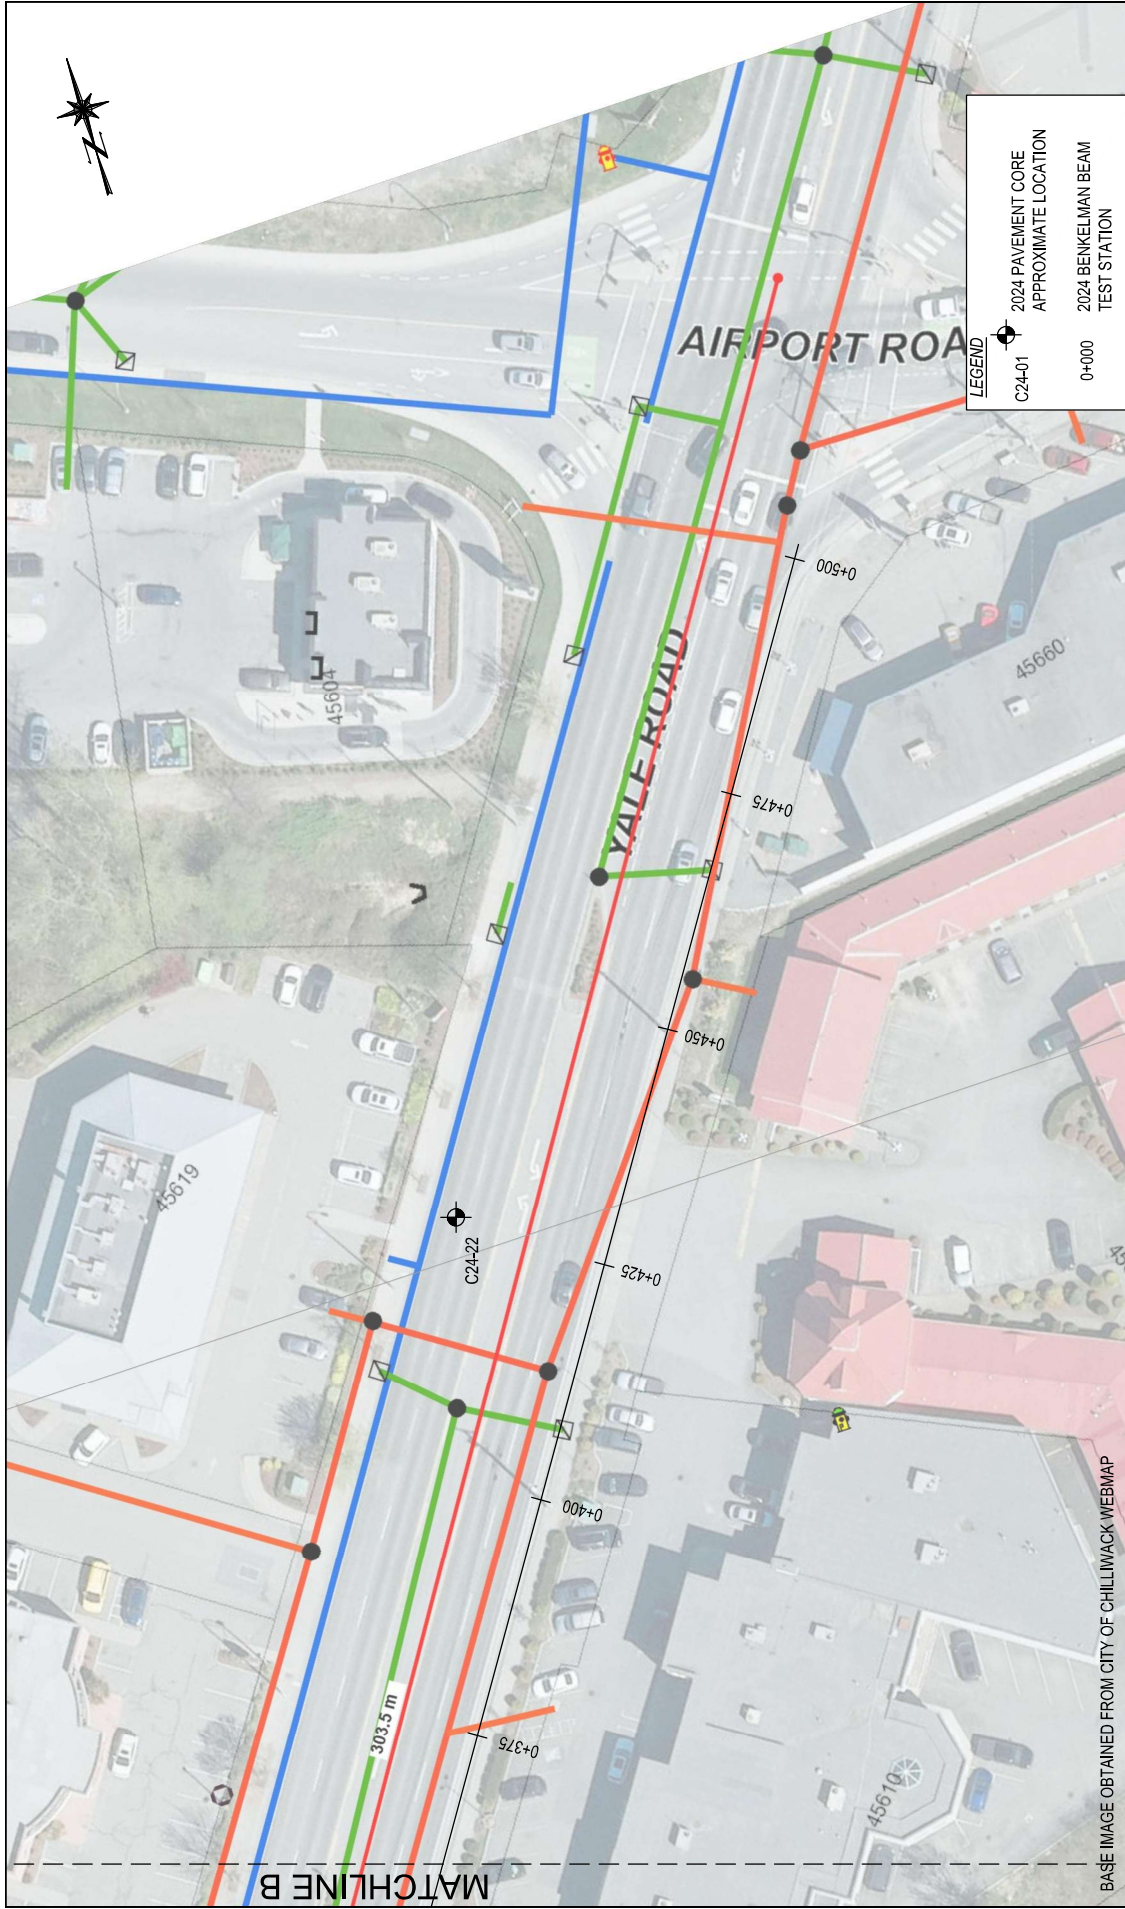

LEGEND

- 2024 PAVEMENT CORE APPROXIMATE LOCATION
- 2024 BENKELMAN BEAM TEST STATION

LOCATION PLAN
 7) Yale Rd: Chilliwack Creek Bridge to Airport Rd
 Drawing no. 24-9805-16
 Scale 1:500
 Date March 19, 2024

Client Binnie
Project 2024 Asphalt Rehabilitation Program Various Locations, Chilliwack, BC
Project no. 24-9805
Design DD
Drawn SN
Checked SH

Rev.	Description	Date



BASE IMAGE OBTAINED FROM CITY OF CHILLIWACK WEBMAP