


FORTIS BC GAS
GAS SERVICE INSTALLATION
5794 SUMAS PRAIRIE RD.

411 - 26604

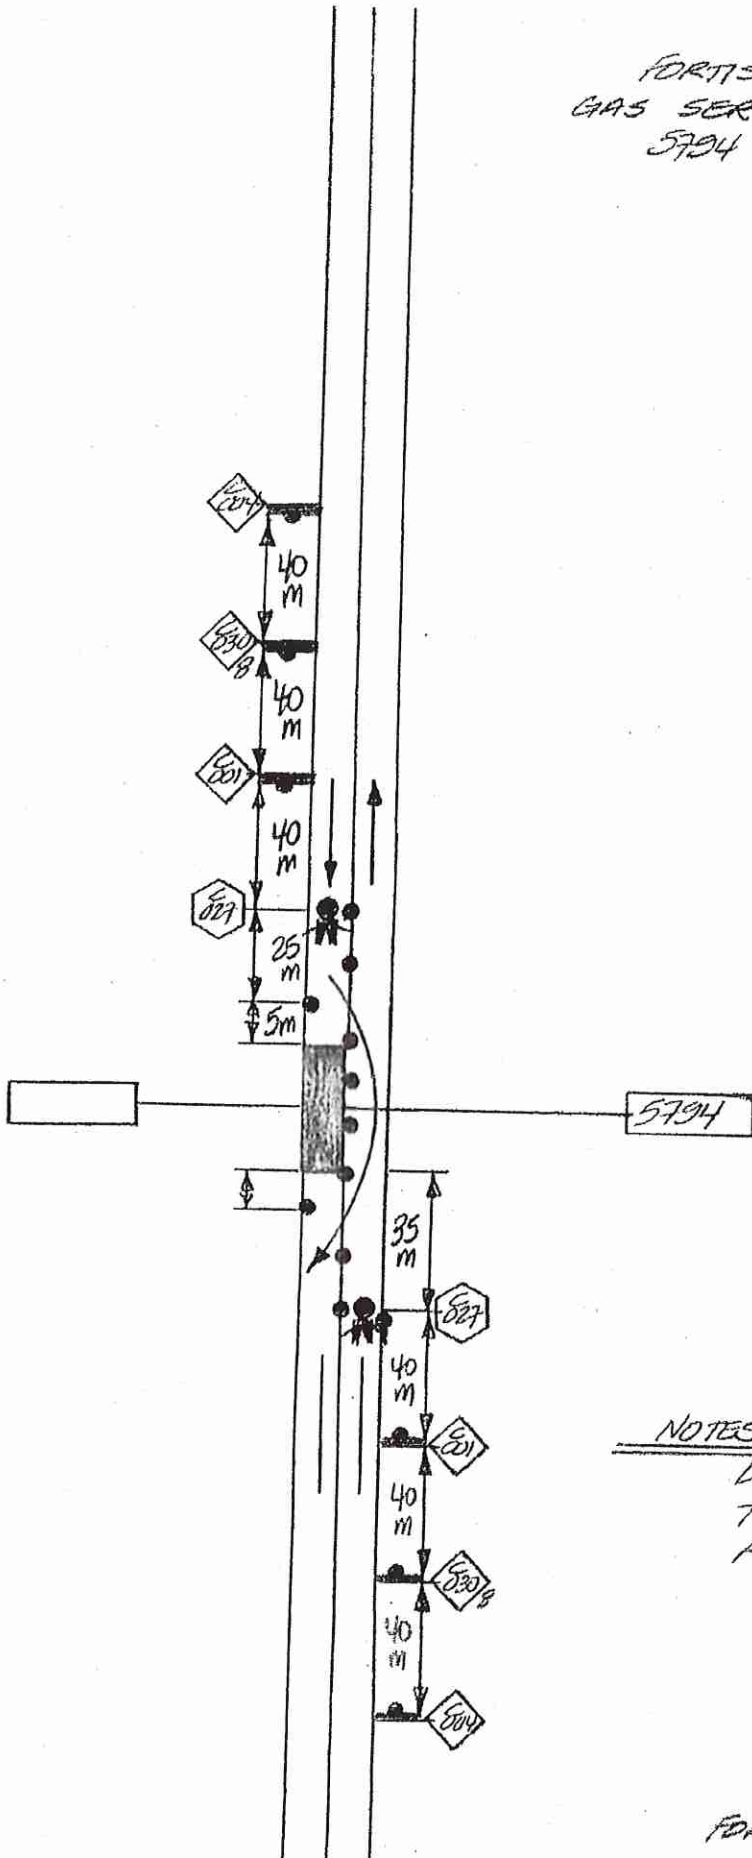

NOTES: FIG 34.1. MANUAL
LANE CLOSURE WITH T.C.P.S.
TWO LANE - TWO WAY
ROADWAY.

FORTIS # 30917563 APR. 4/17