


4110280891



Nearest Intersection: Fairwood Dr and Kent Rd.
Distance from lot to intersection is 51 meters (44 degrees North of East).
View Scale: 1:1000

10129 Kent Rd, Chilliwack		
Order #: 30958076	Prem #: 10078160	City Limits: Chilliwack
X: 1296431270.00	Y: 471799636.00	2017/10/26

FORTIS BC GAS
GAS SERVICE INSTALLATION
10129 - KENT RD.

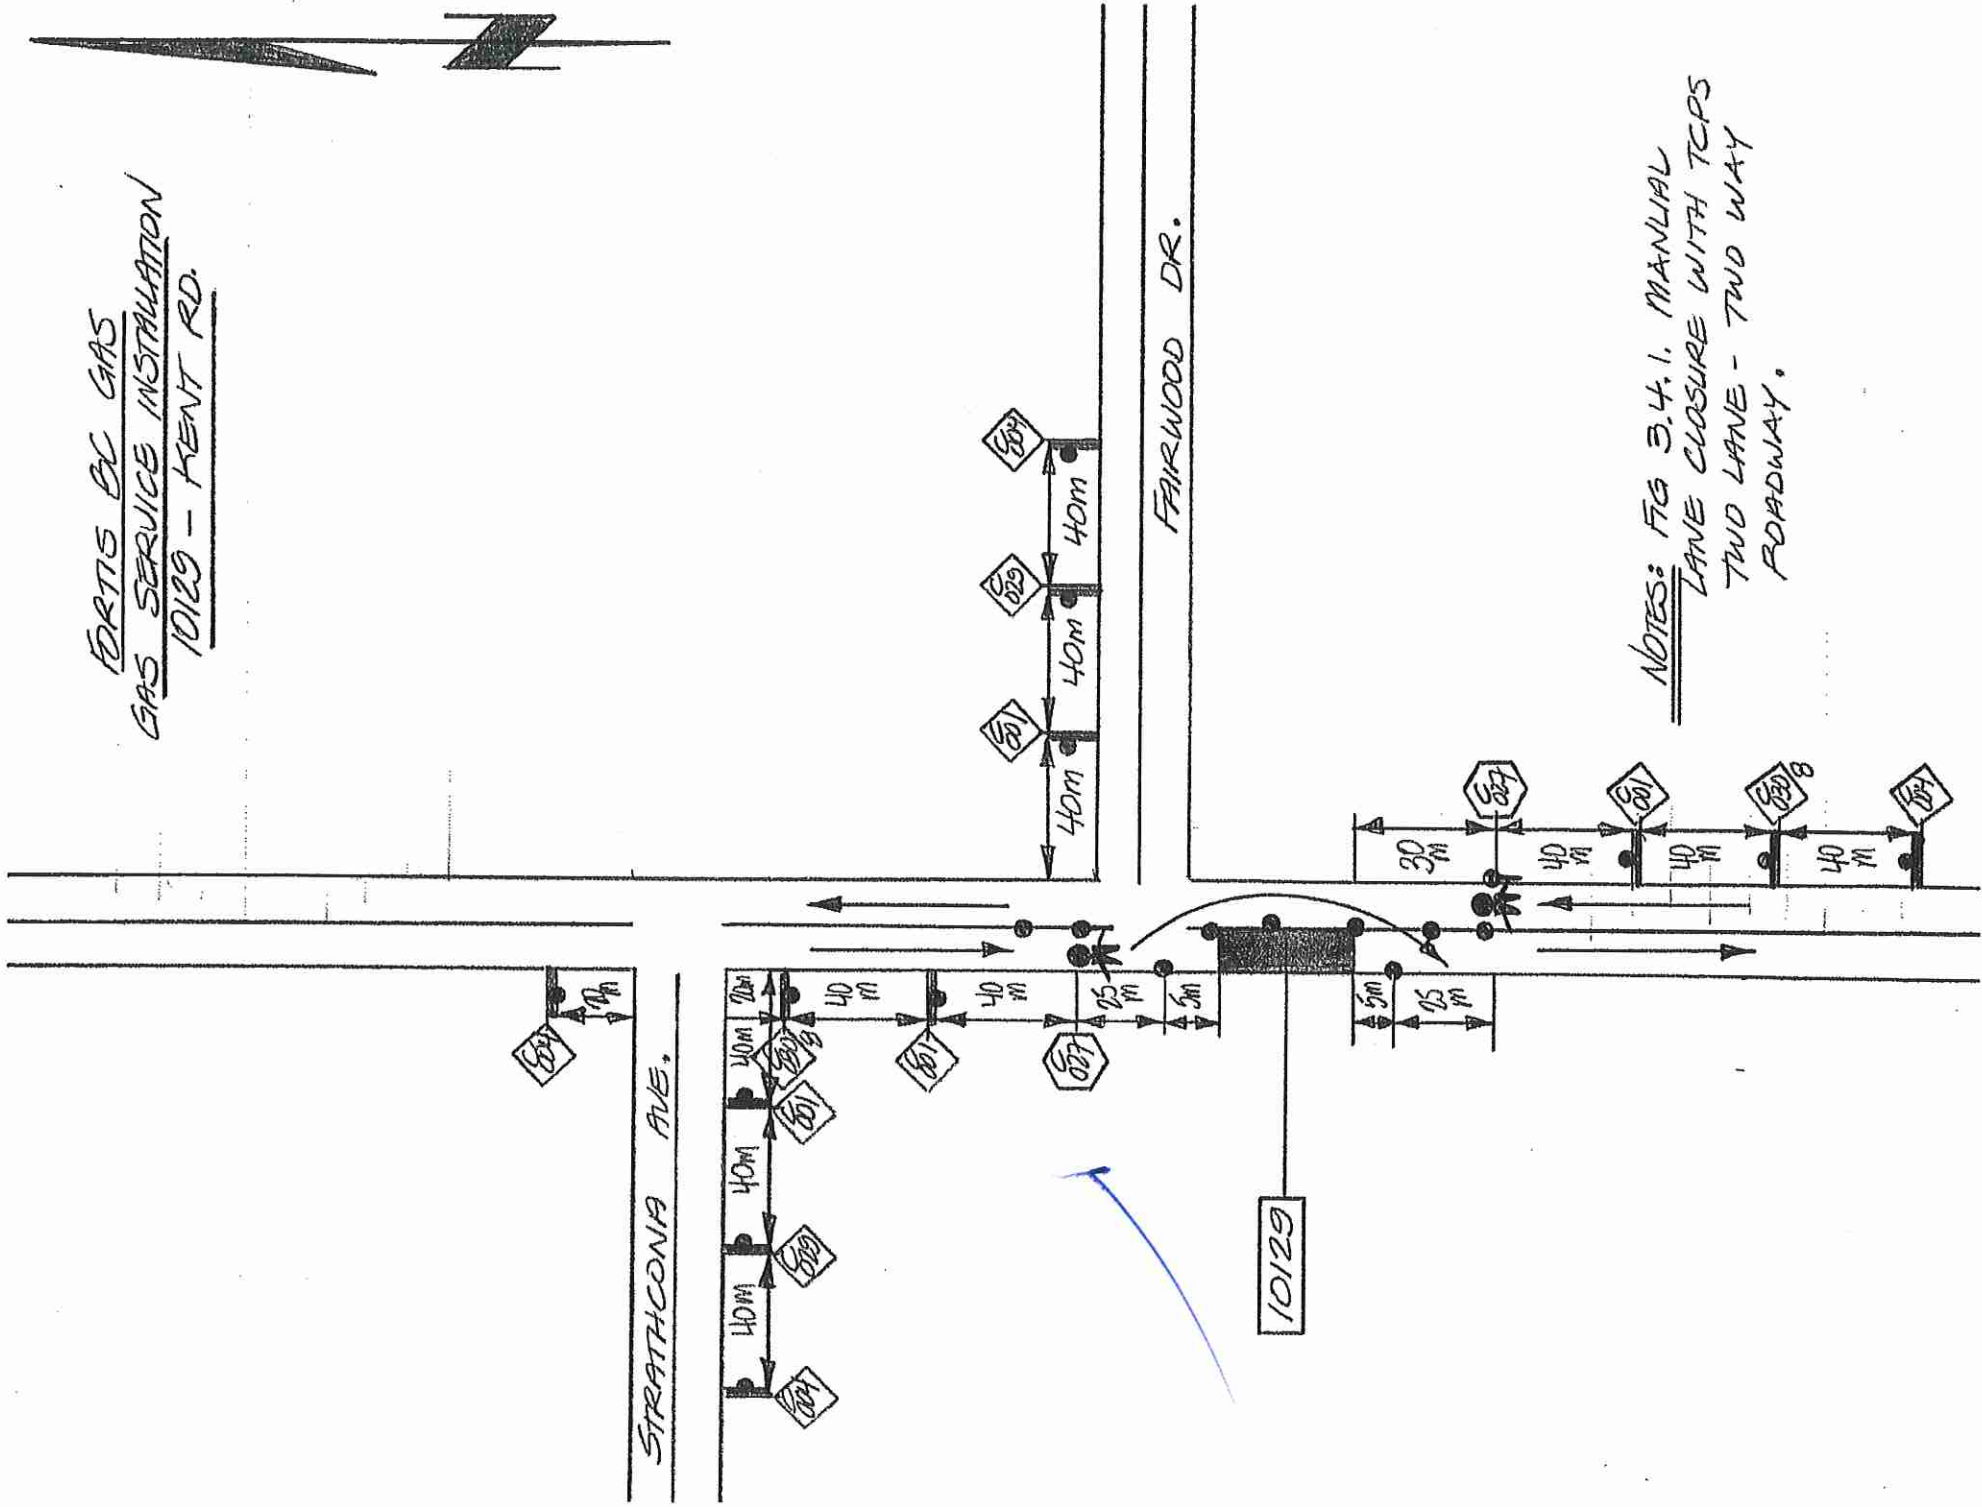

NOTES: FIG 3.4.1. MANUAL
LANE CLOSURE WITH TCPS
TWO LANE - TWO WAY
ROADWAY.

STRATHCONA AVE.

FAIRWOOD DR.

10129