

WORK ZONE ENDS

BRIDGE LOCATION


CONSTRUCTION SITE SAFETY
Primary Contractor:
EMIL ANDERSON CONSTRUCTION (EAC) Inc.



Date: Jan 2017 **Project:** Vedder Bridge Replacement

Comments:
Traffic Signage - SLAT - BC Hydro/Telus Shallow Utility Work - Vedder RD.



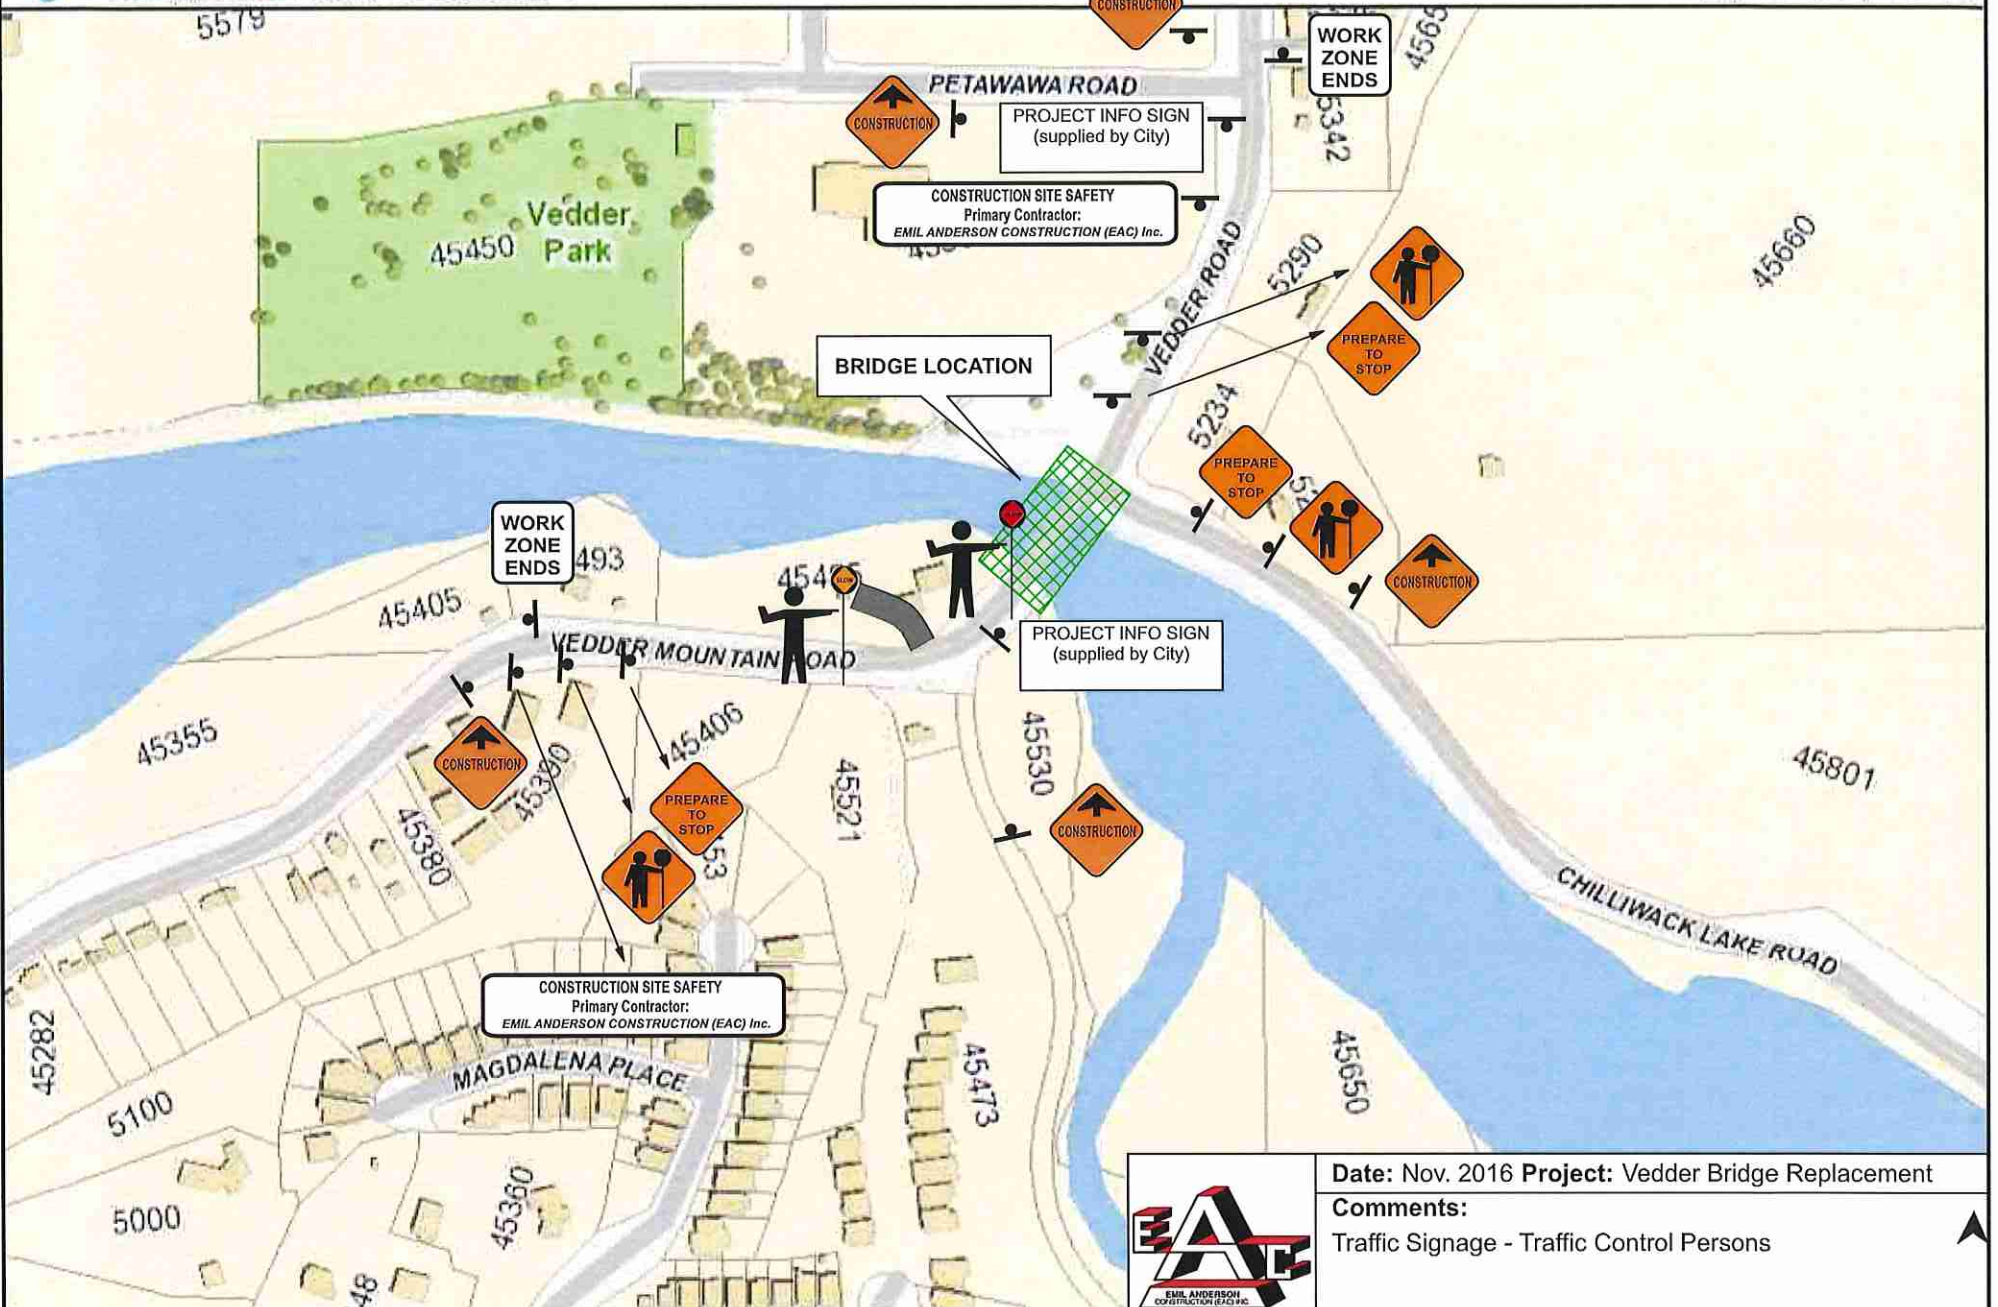

Date: Nov. 2016 Project: Vedder Bridge Replacement

Comments:

Traffic Signage - Traffic Control Persons