


Date: March 22nd, 2018 **Author:** Julie Boone 604-506-6933 **Project:** 6924.7MK177
Universal Flagging: 170-8061 Lougheed Hwy. Burnaby, BC V5A 1W9 **Office:** 604-444-3732 **Dwg:** 001

Comments:

EUROVIA
ALEX LUO: 604-789-6637


City of Chilliwack
 Job location: Chilliwack River Rd and Promontory Rd
 Closure description: SLAT in all directions
 Tentative date and hours: April 2 to April 27, 2018
 Job description: duct, signal and streetlight installation.
 Note: bus stop relocation required upon lane closure approval
 Traffic specifications based on the Traffic Management Manual for Work on Roadways 2015
 Traffic Plan based on a 50 km/h speed zone




Advanced Warning Sign distances may be shortened due to Urban block length

TCPs to SLAT
 Moving Working Zone
 TCPs to assist pedestrians and cyclists when needed.

**NO LANE CLOSURES WILL TAKE PLACE DURING
 7AM-9AM OR 3PM-5PM**

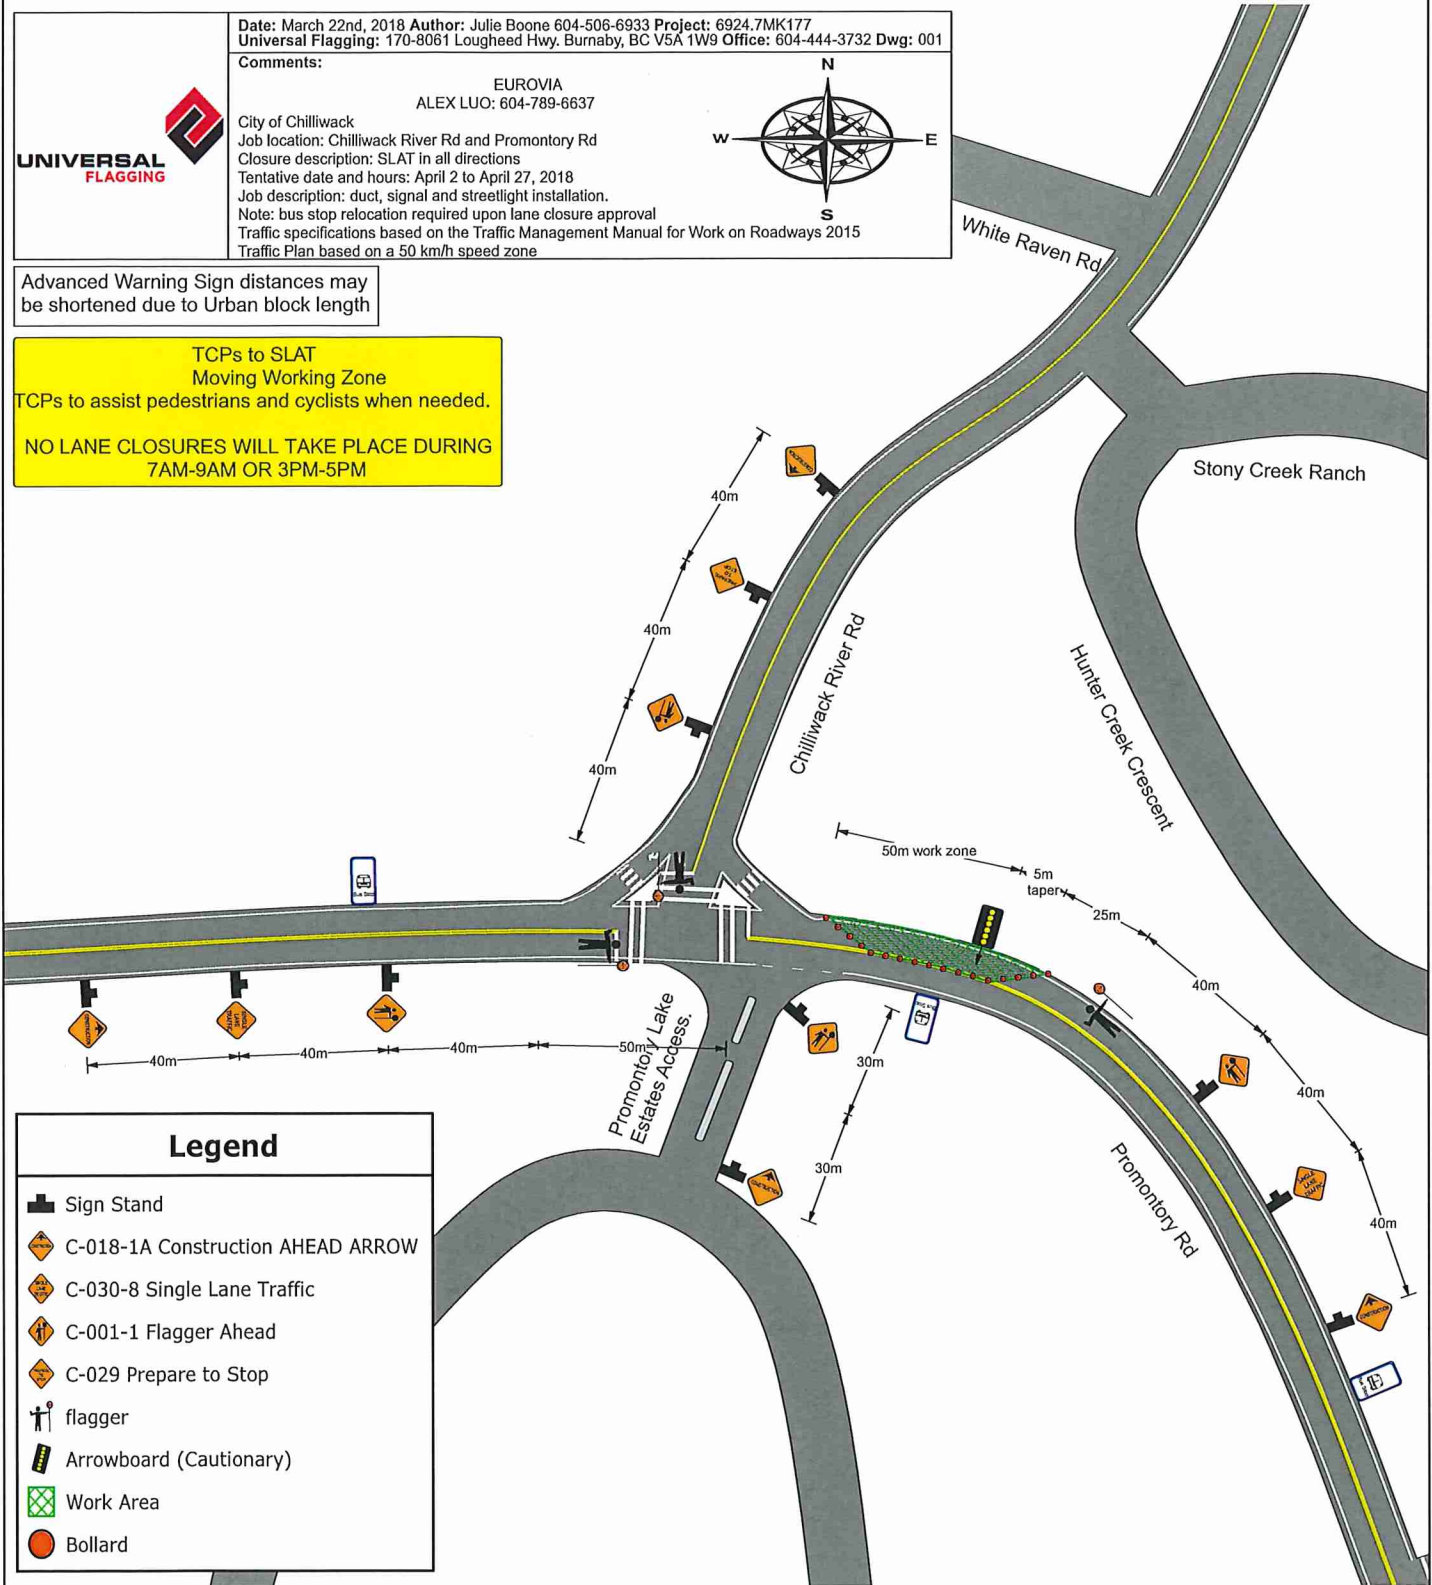

Legend

-  Sign Stand
-  C-018-1A Construction AHEAD ARROW
-  C-030-8 Single Lane Traffic
-  C-001-1 Flagger Ahead
-  C-029 Prepare to Stop
-  flagger
-  Arrowboard (Cautionary)
-  Work Area
-  Bollard