



# 4110288699

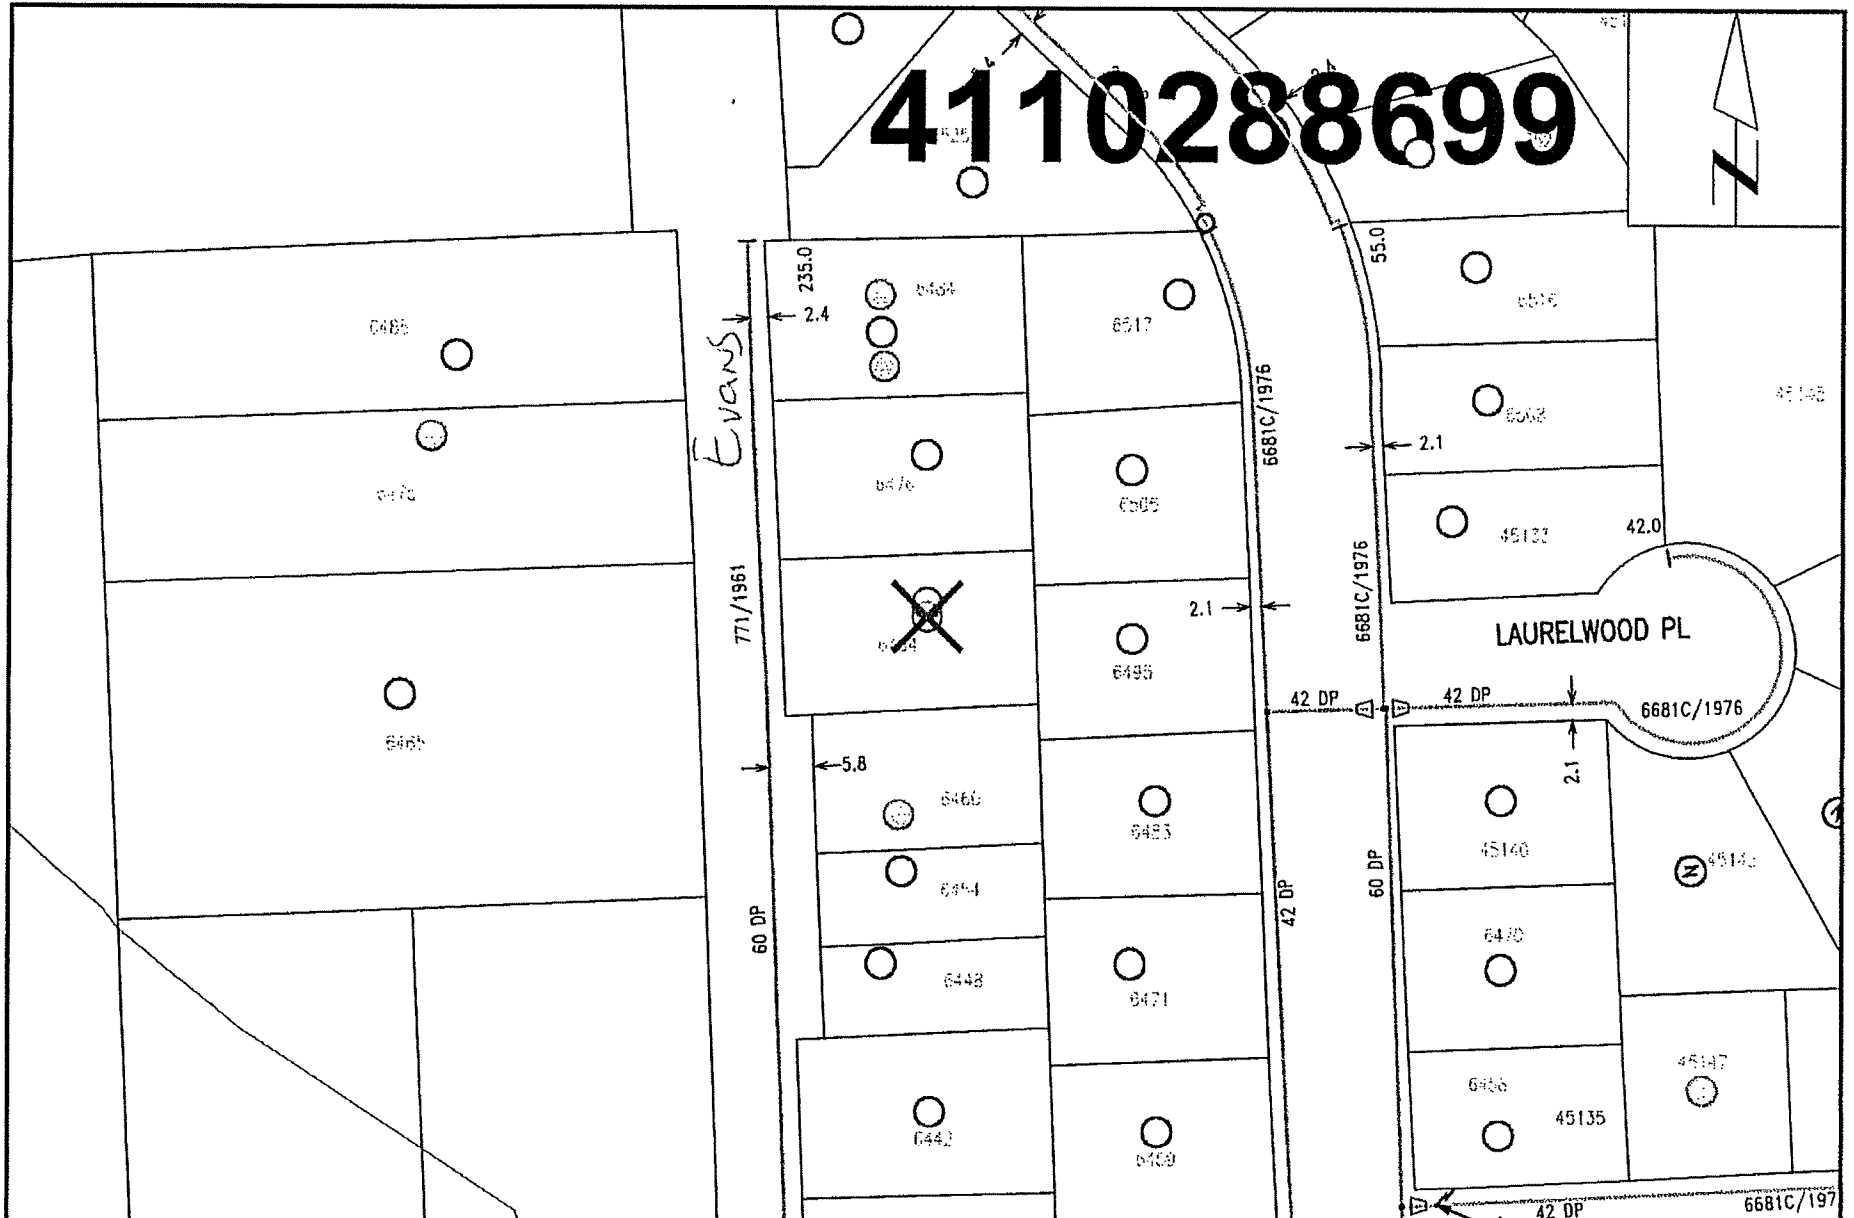

**Nearest Intersection: Laurelwood Pl and Tyson Rd.**  
**Distance from lot to intersection is 59 meters (87 degrees East of South).**  
**View Scale: 1:1000**

**6464 Evans Rd, Chilliwack**  
Order #: 30977774 Prem #: 260698 City Limits: Chilliwack  
X: 1293826017.00 Y: 464322018.00  
2018/03/22

PARTS BC GAS  
GAS SERVICE INSTALLATION  
6404 - EVANS RD.  
CHILLIWACK

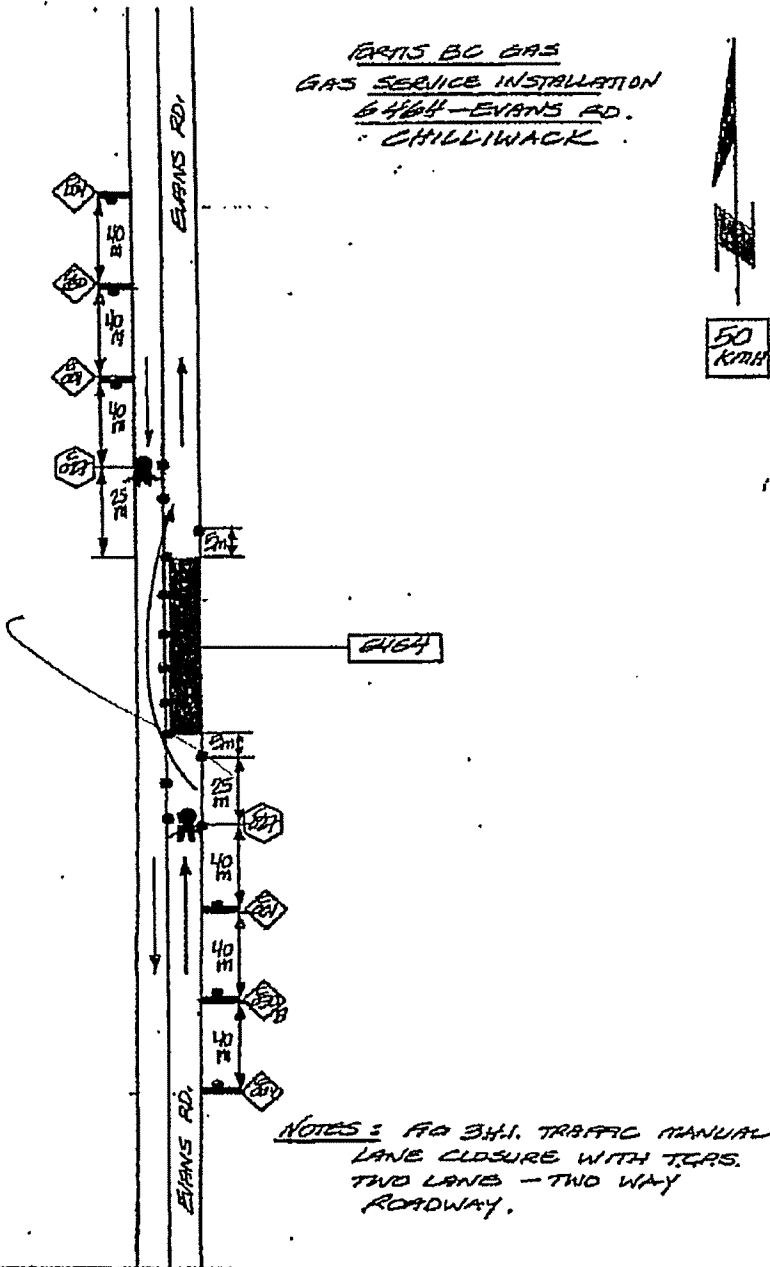

NOTES: FO SHI. TRAFFIC MANUAL  
LANE CLOSURE WITH TERS.  
TWO LANE - TWO WAY  
ROADWAY.

