


FORTIS BC GAS
GAS SERVICE INSTALLATION
10015 - YOUNG RD.

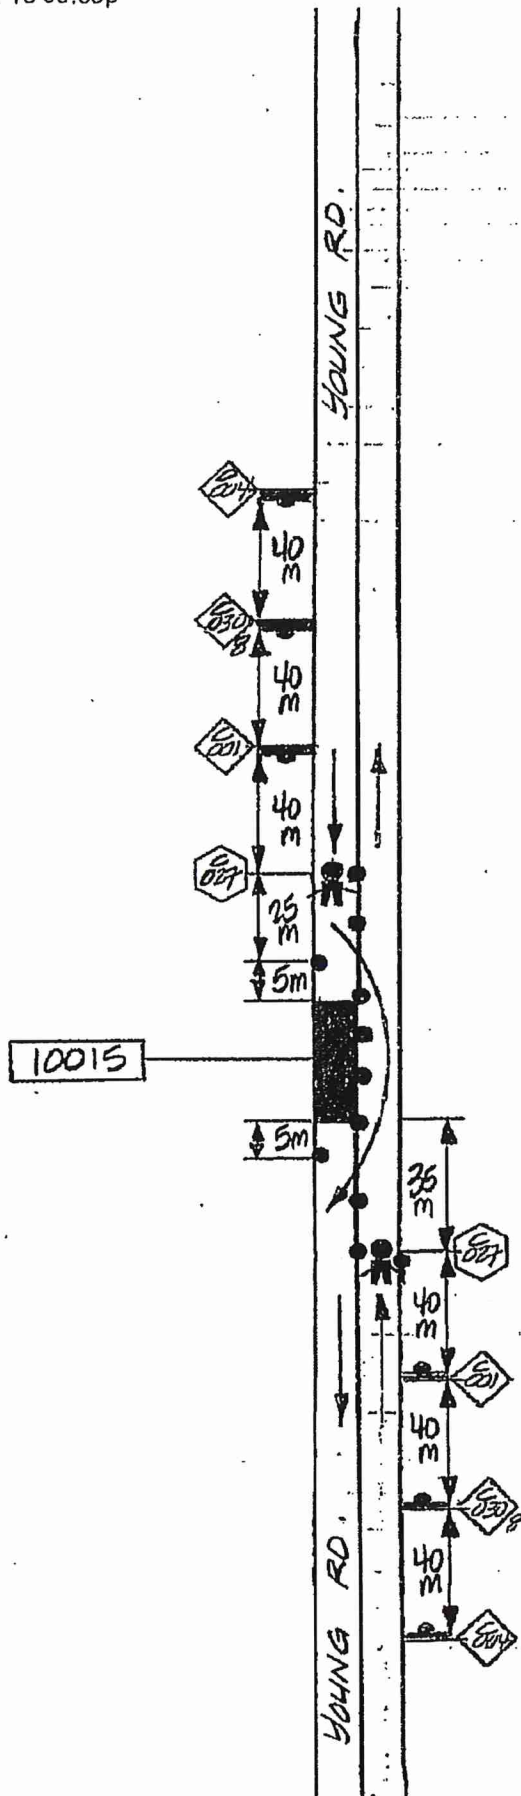

NOTES: FIG. 3.4.1. MANUAL
LANE CLOSURE WITH TERS.
TWO LANE - TWO WAY
ROADWAY.

FORTIS # 41203564 APR 14/18