


FORTIS BC GAS
GAS SERVICE INSTALLATION
42115-MAJUBA HILL RD
YARROW

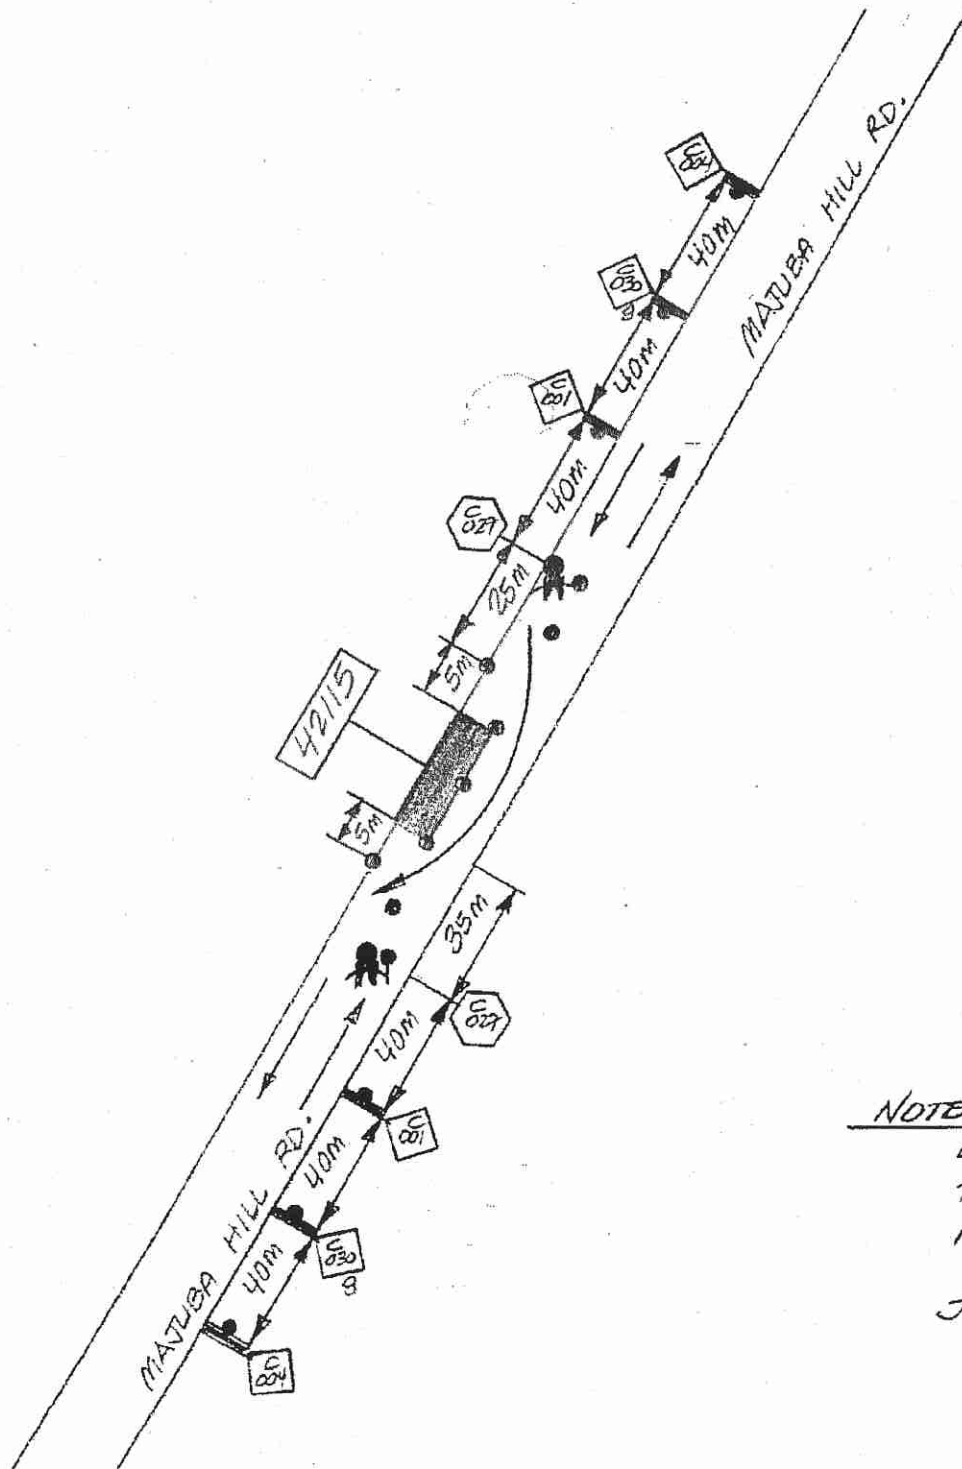


NOTES: FIG 34.1. TRAFFIC MANUAL
LANE CLOSURE WITH TCPs
TWO LANE - TWO WAY
ROADWAY.

JULY 12/17

FORTIS # 30936305

4110269608

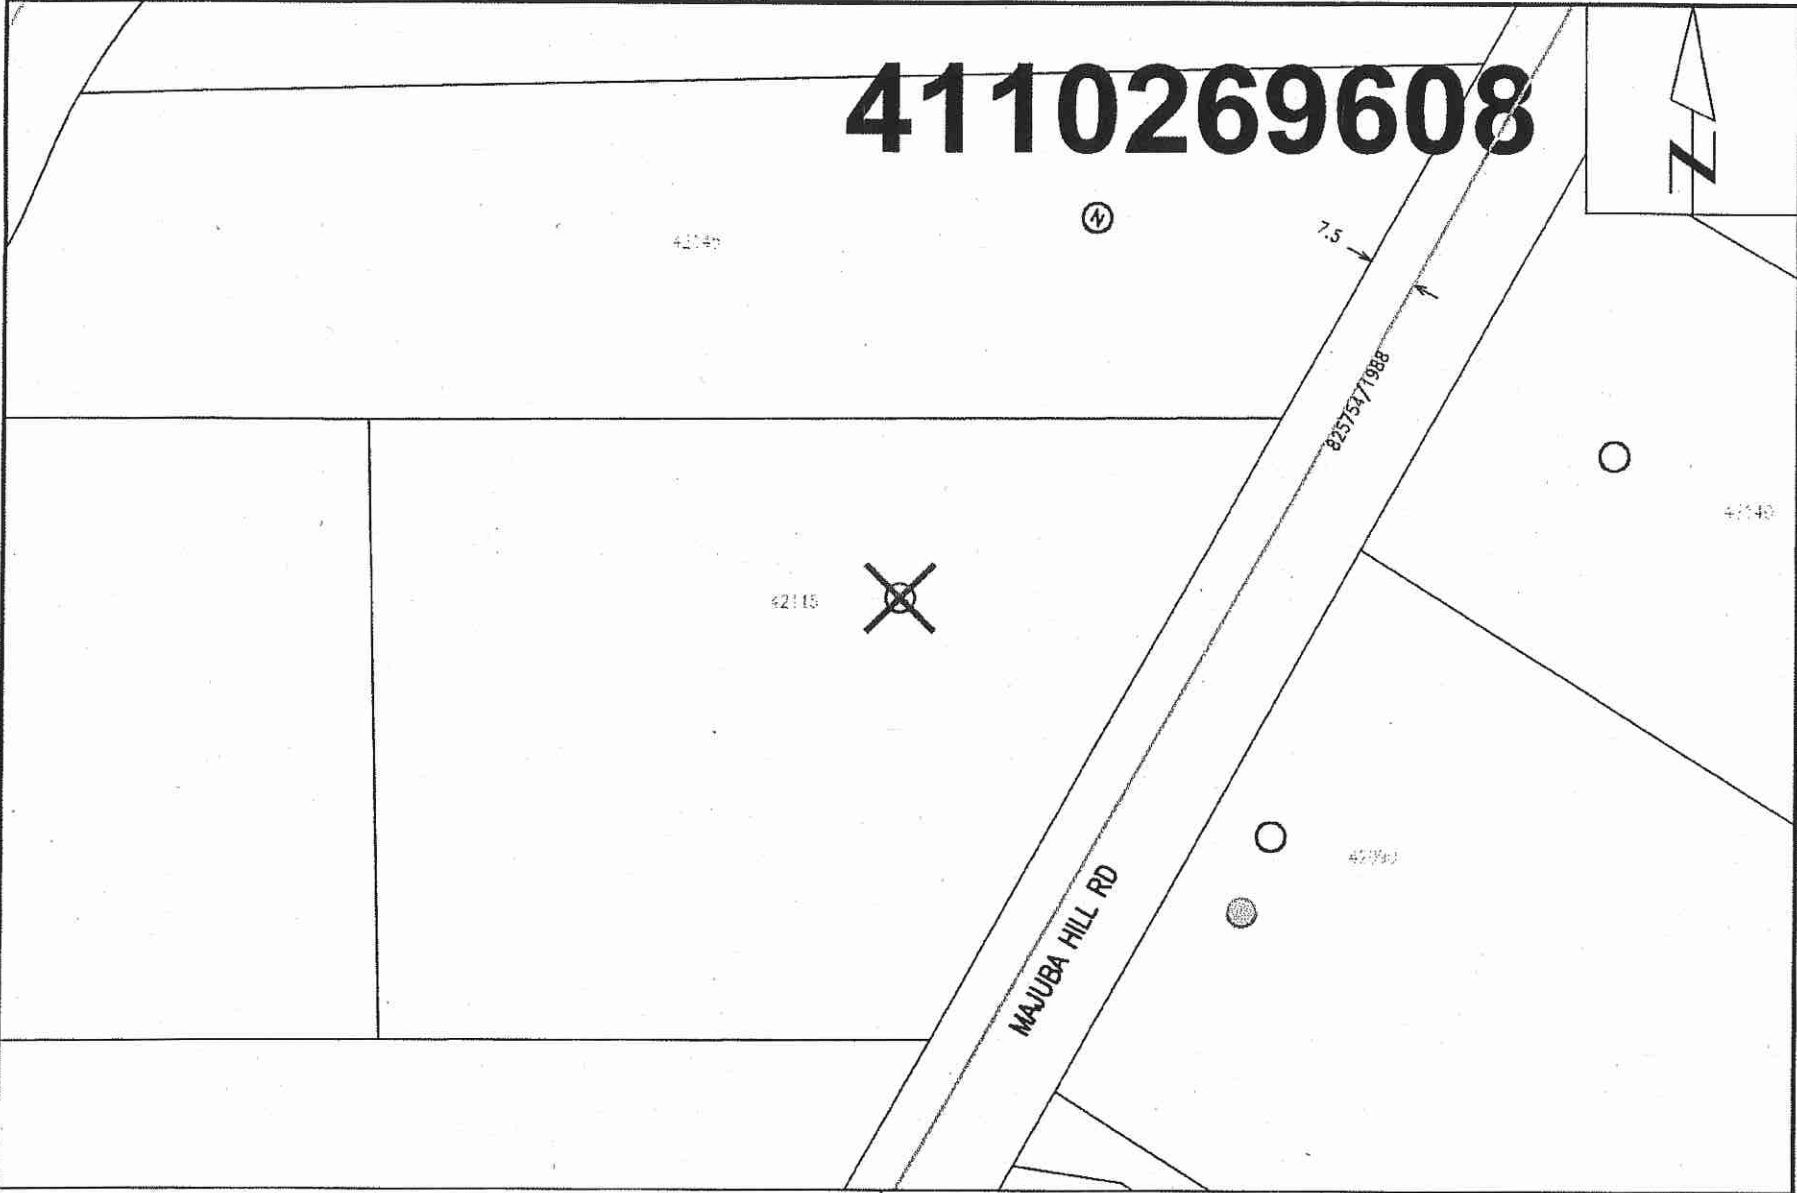

Nearest Intersection: Majuba Hill Rd and Nikada Dr.
Distance from lot to intersection is 171 meters (45 degrees North of East).
View Scale: 1:1000

42115 Majuba Hill Rd SHOP, Chilliwack
Order #: 30936305 Prem #: 10071767 City Limits: Chilliwack
X: 1288077730.00 Y: 458296023.00 Date of last update: 2017/06/30